




FACADE NORD

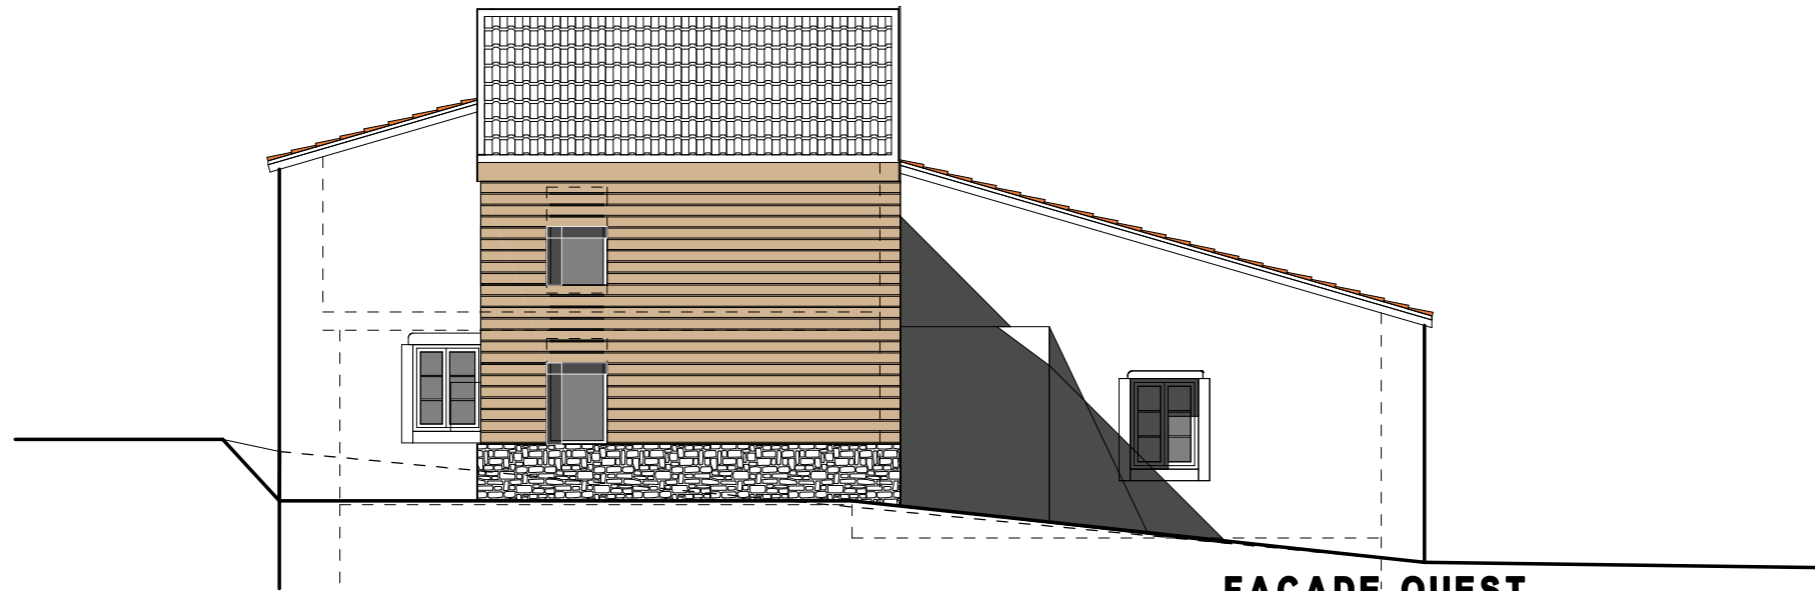

FACADE OUEST